


Scale: 1/4 in = 1 ft

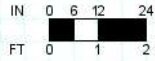


Riversdell Addition: East Wall Interior Elevation

riversdell.com/addition

REV. C

Wider Stairs and Wall

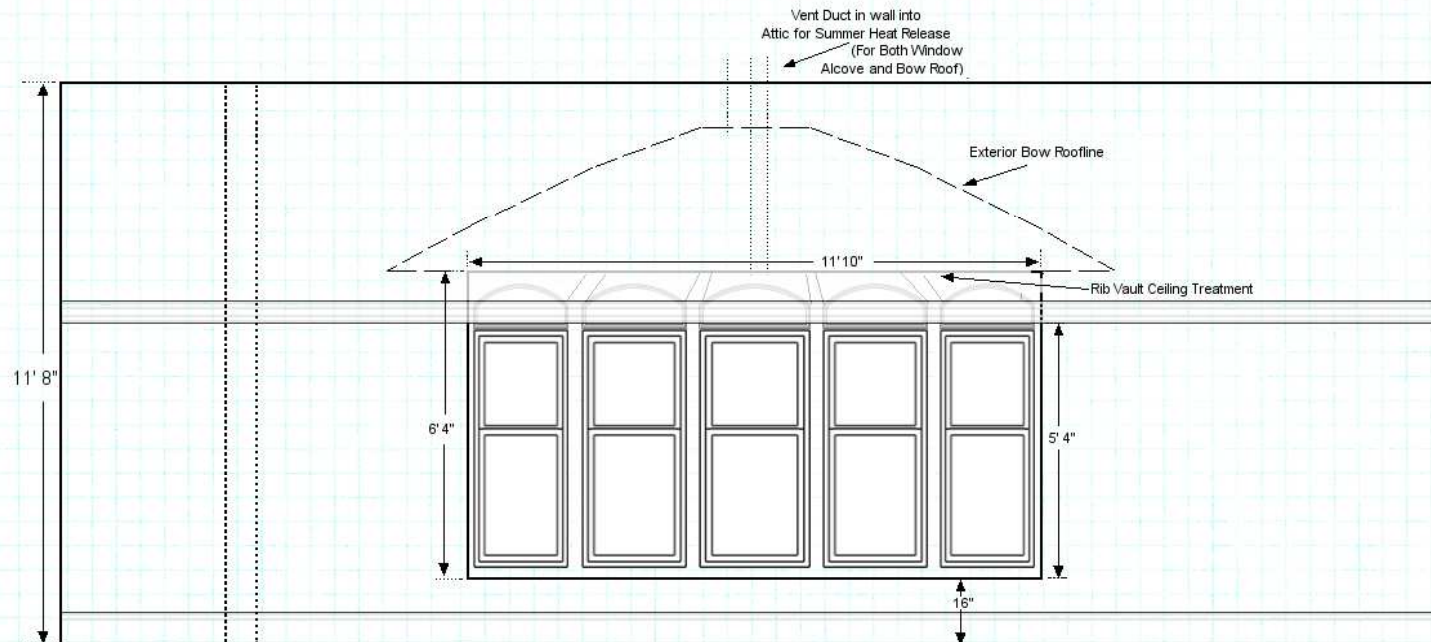

PELLA IMPERVIA
 FIBERGLASS WINDOWS
 Stick-Built 5-Unit Bow Window, Double 2x4s Between Units
 Each Unit is 2-4/5-0 Cottage Sash Angled 15°
 Each Arch Head: 21" Radius, 27.5" x 11.5" frame, SS ~6.5"