


Riversdell Addition: South Wall Interior Elevation

riversdell.com/addition

REV C Revised Dumbwaiter Slightly Larger Width

Scale: 1/4 in = 1 ft
 IN 0 6 12 24
 FT 0 1 2

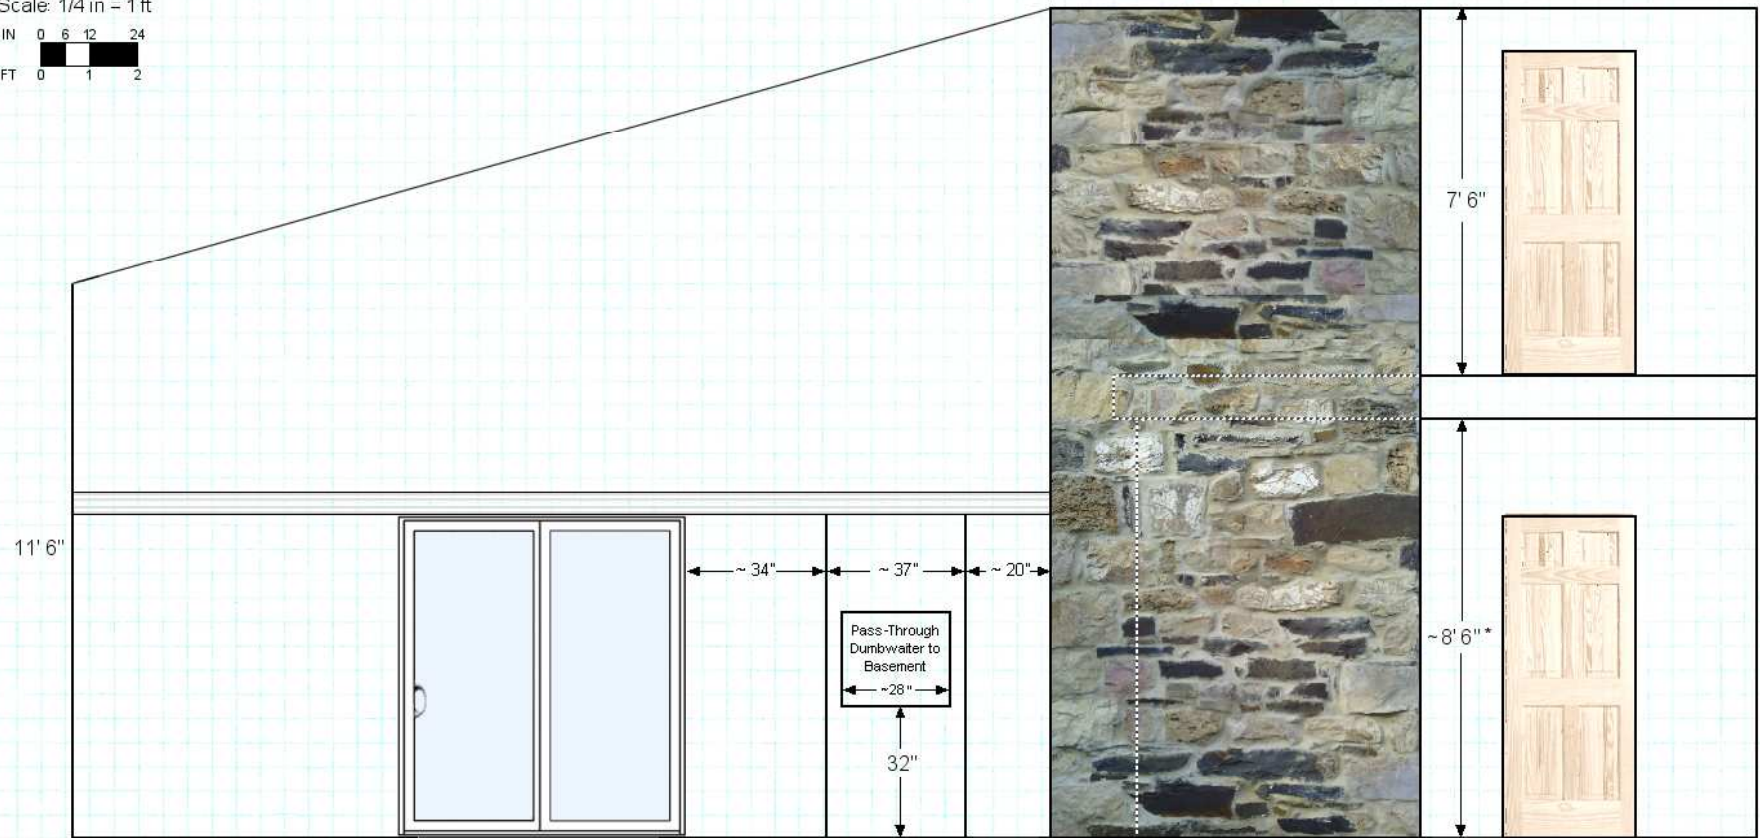

6-0/6-8
FIXED-VENT (OX)

* Exact dimension depends on loft floor construction details and matching loft flooring with old house 2nd floor level