


Riversdell Addition: Heating



riversdell.com/addition

REV. C **All Tubes 300' to Manifold**

Scale: 1/4 in = 1 ft

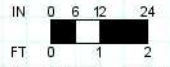

Hampshire County, WV
Lat 39.242952
Lon -78.46354
Elev 860 ft
Climate Zone 5/N

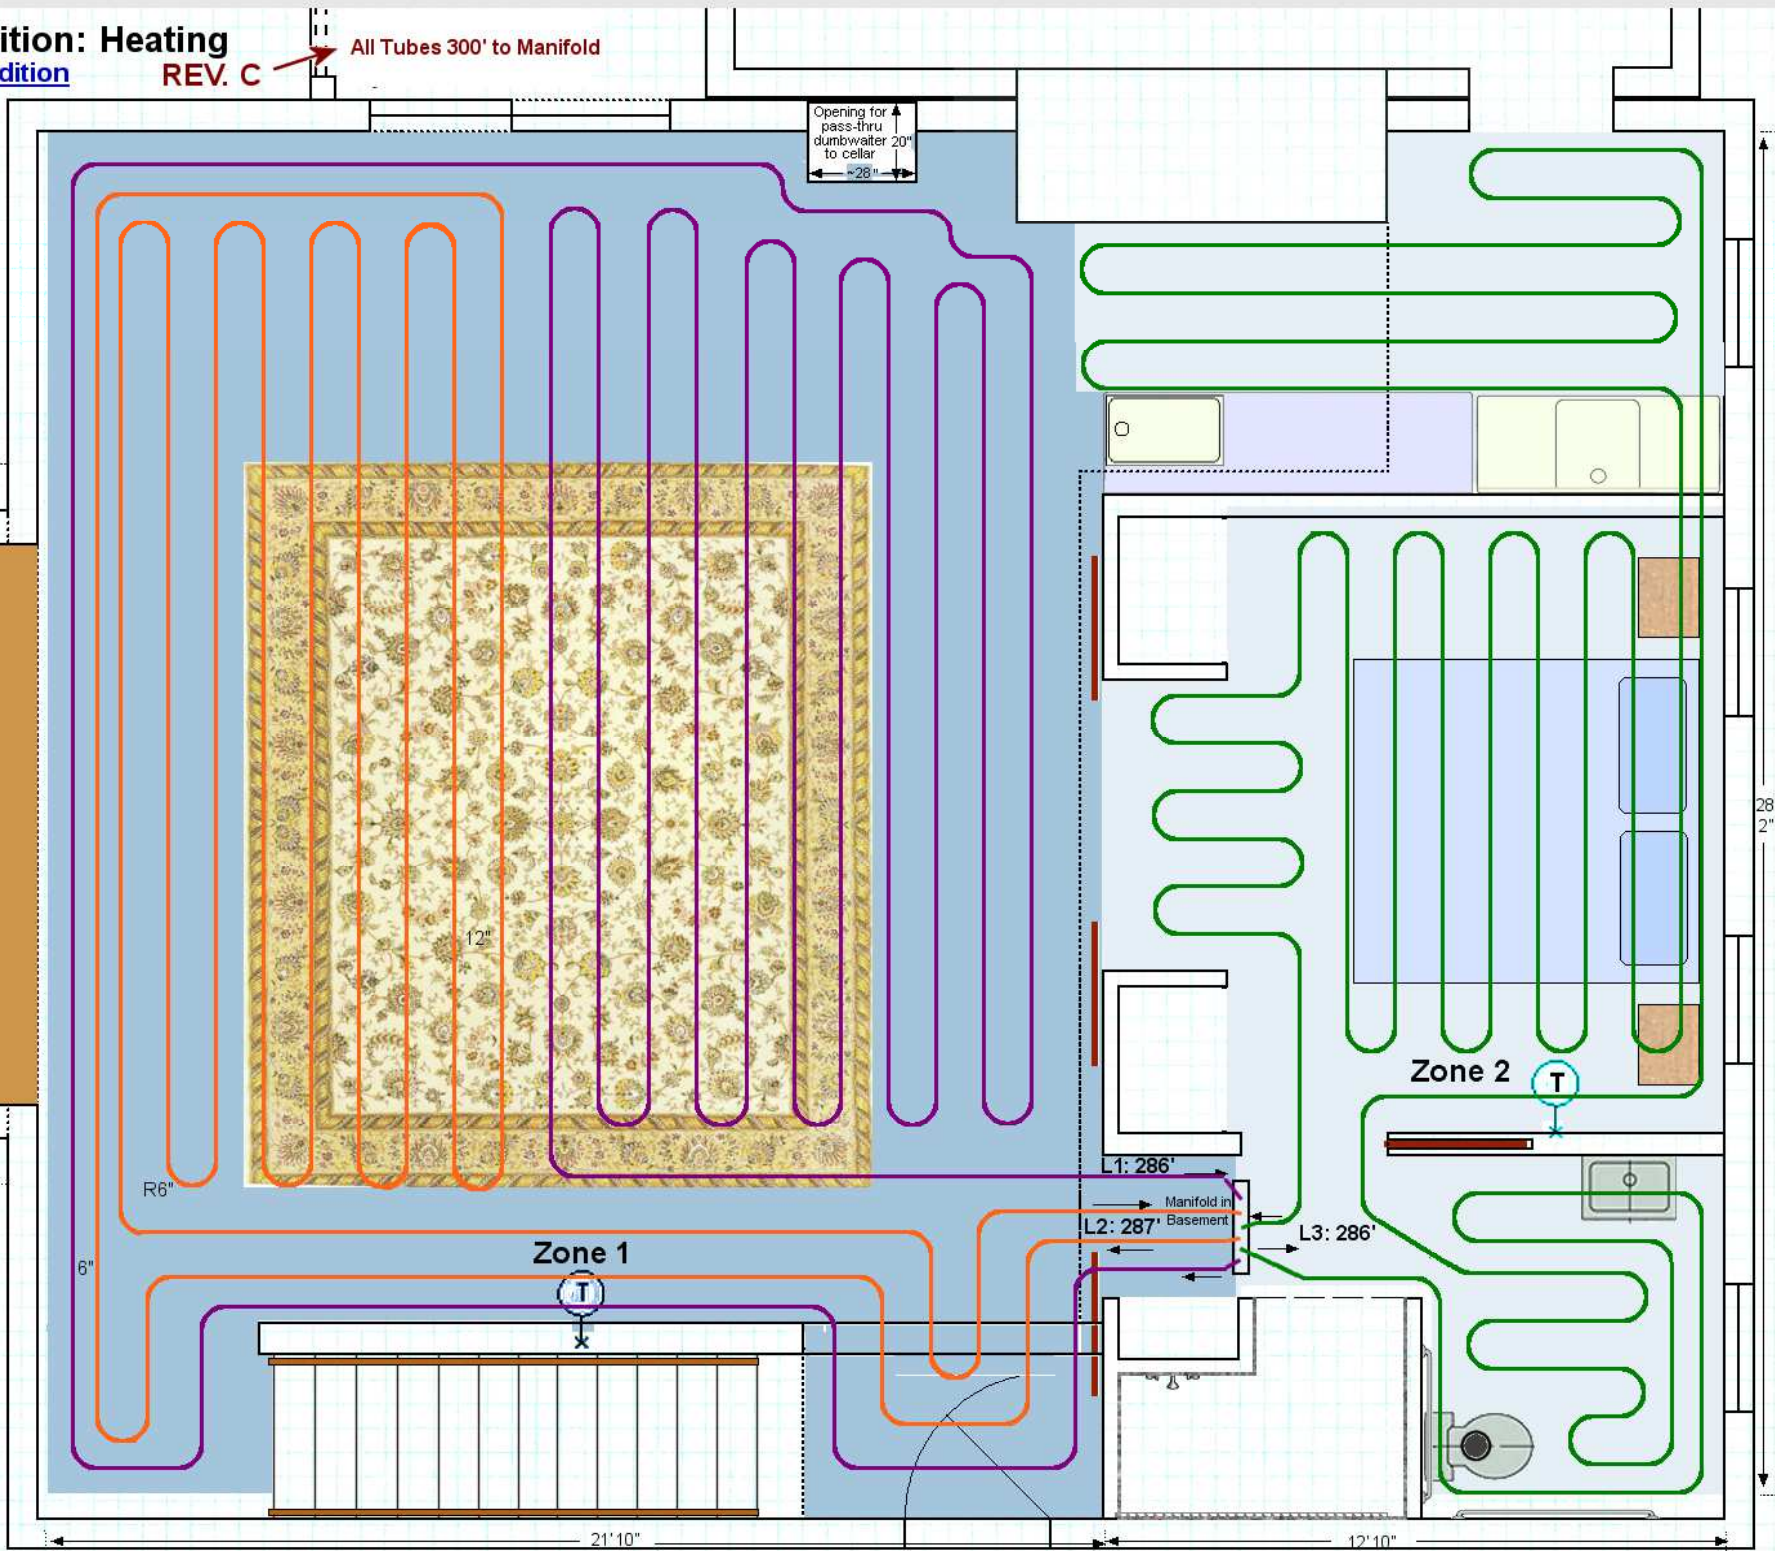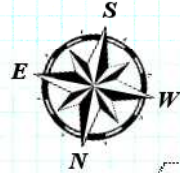

Opening for pass-thru dumbwater 20" to cellar
28"

L1: 286'
L2: 287'
L3: 286'

Manifold in Basement

Zone 1

Zone 2

21'10"

12'10"

28' 2"