


# Riversdell Addition: Trenching

[riversdell.com/addition](http://riversdell.com/addition) REV B - LP Tank

Scale: 1/4 in = 2 ft

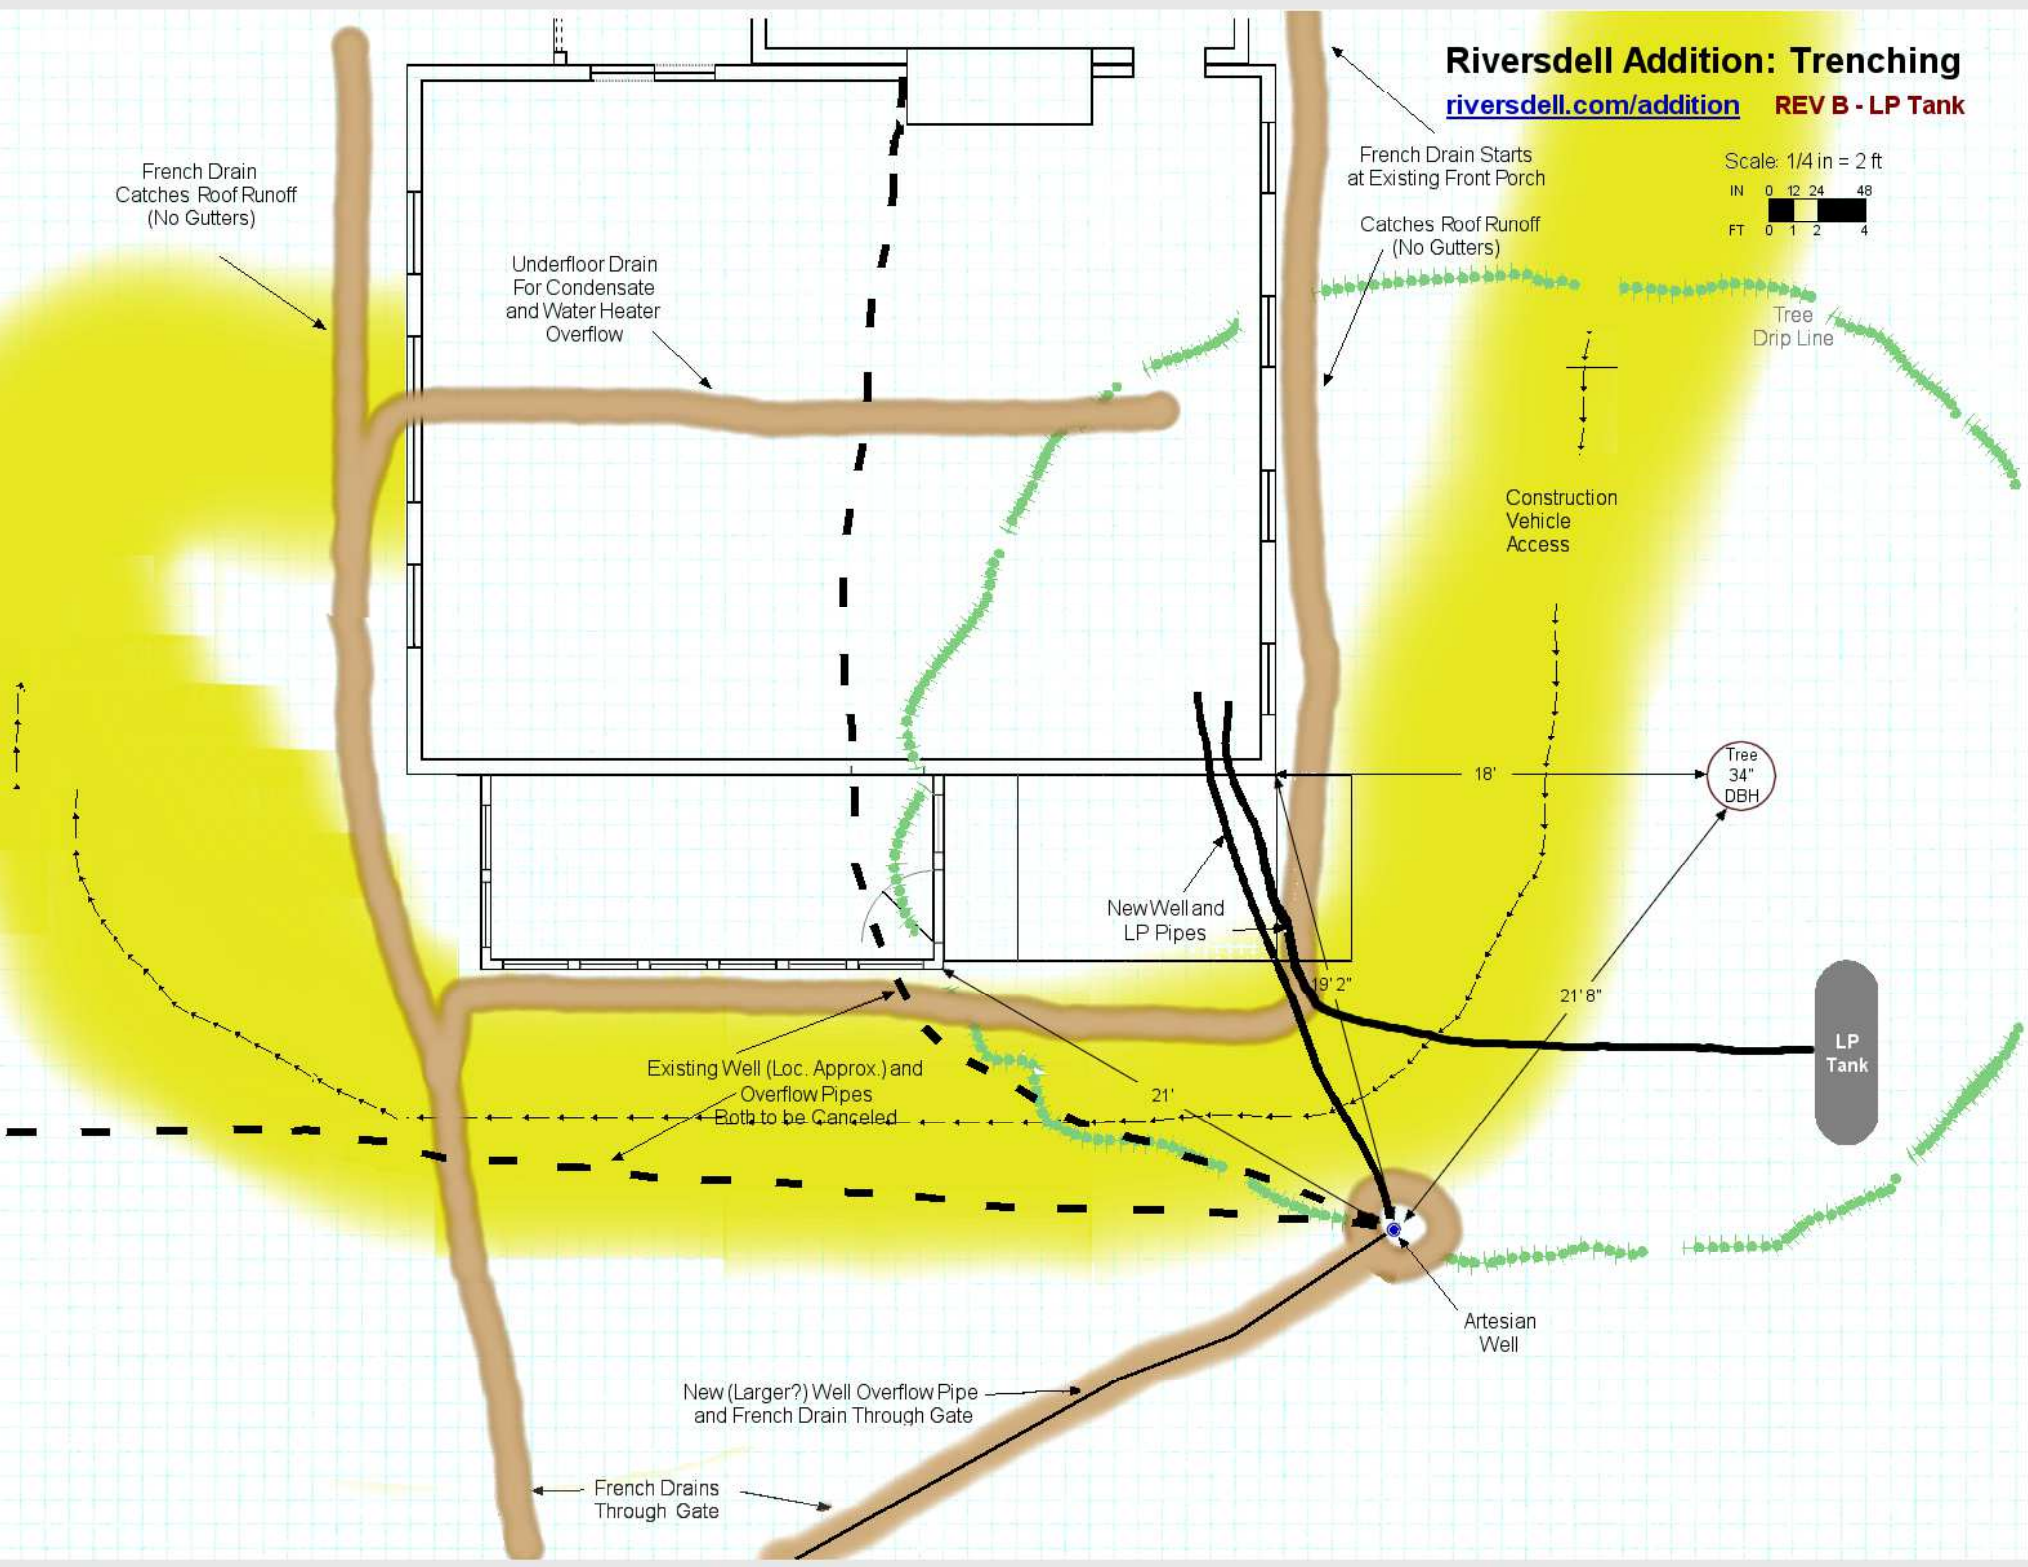

French Drain Catches Roof Runoff (No Gutters)

Underfloor Drain For Condensate and Water Heater Overflow

French Drain Starts at Existing Front Porch

Catches Roof Runoff (No Gutters)

Tree Drip Line

Construction Vehicle Access

New Well and LP Pipes

Tree 34" DBH

LP Tank

Existing Well (Loc. Approx.) and Overflow Pipes Both to be Canceled

Artesian Well

New (Larger?) Well Overflow Pipe and French Drain Through Gate

French Drains Through Gate